
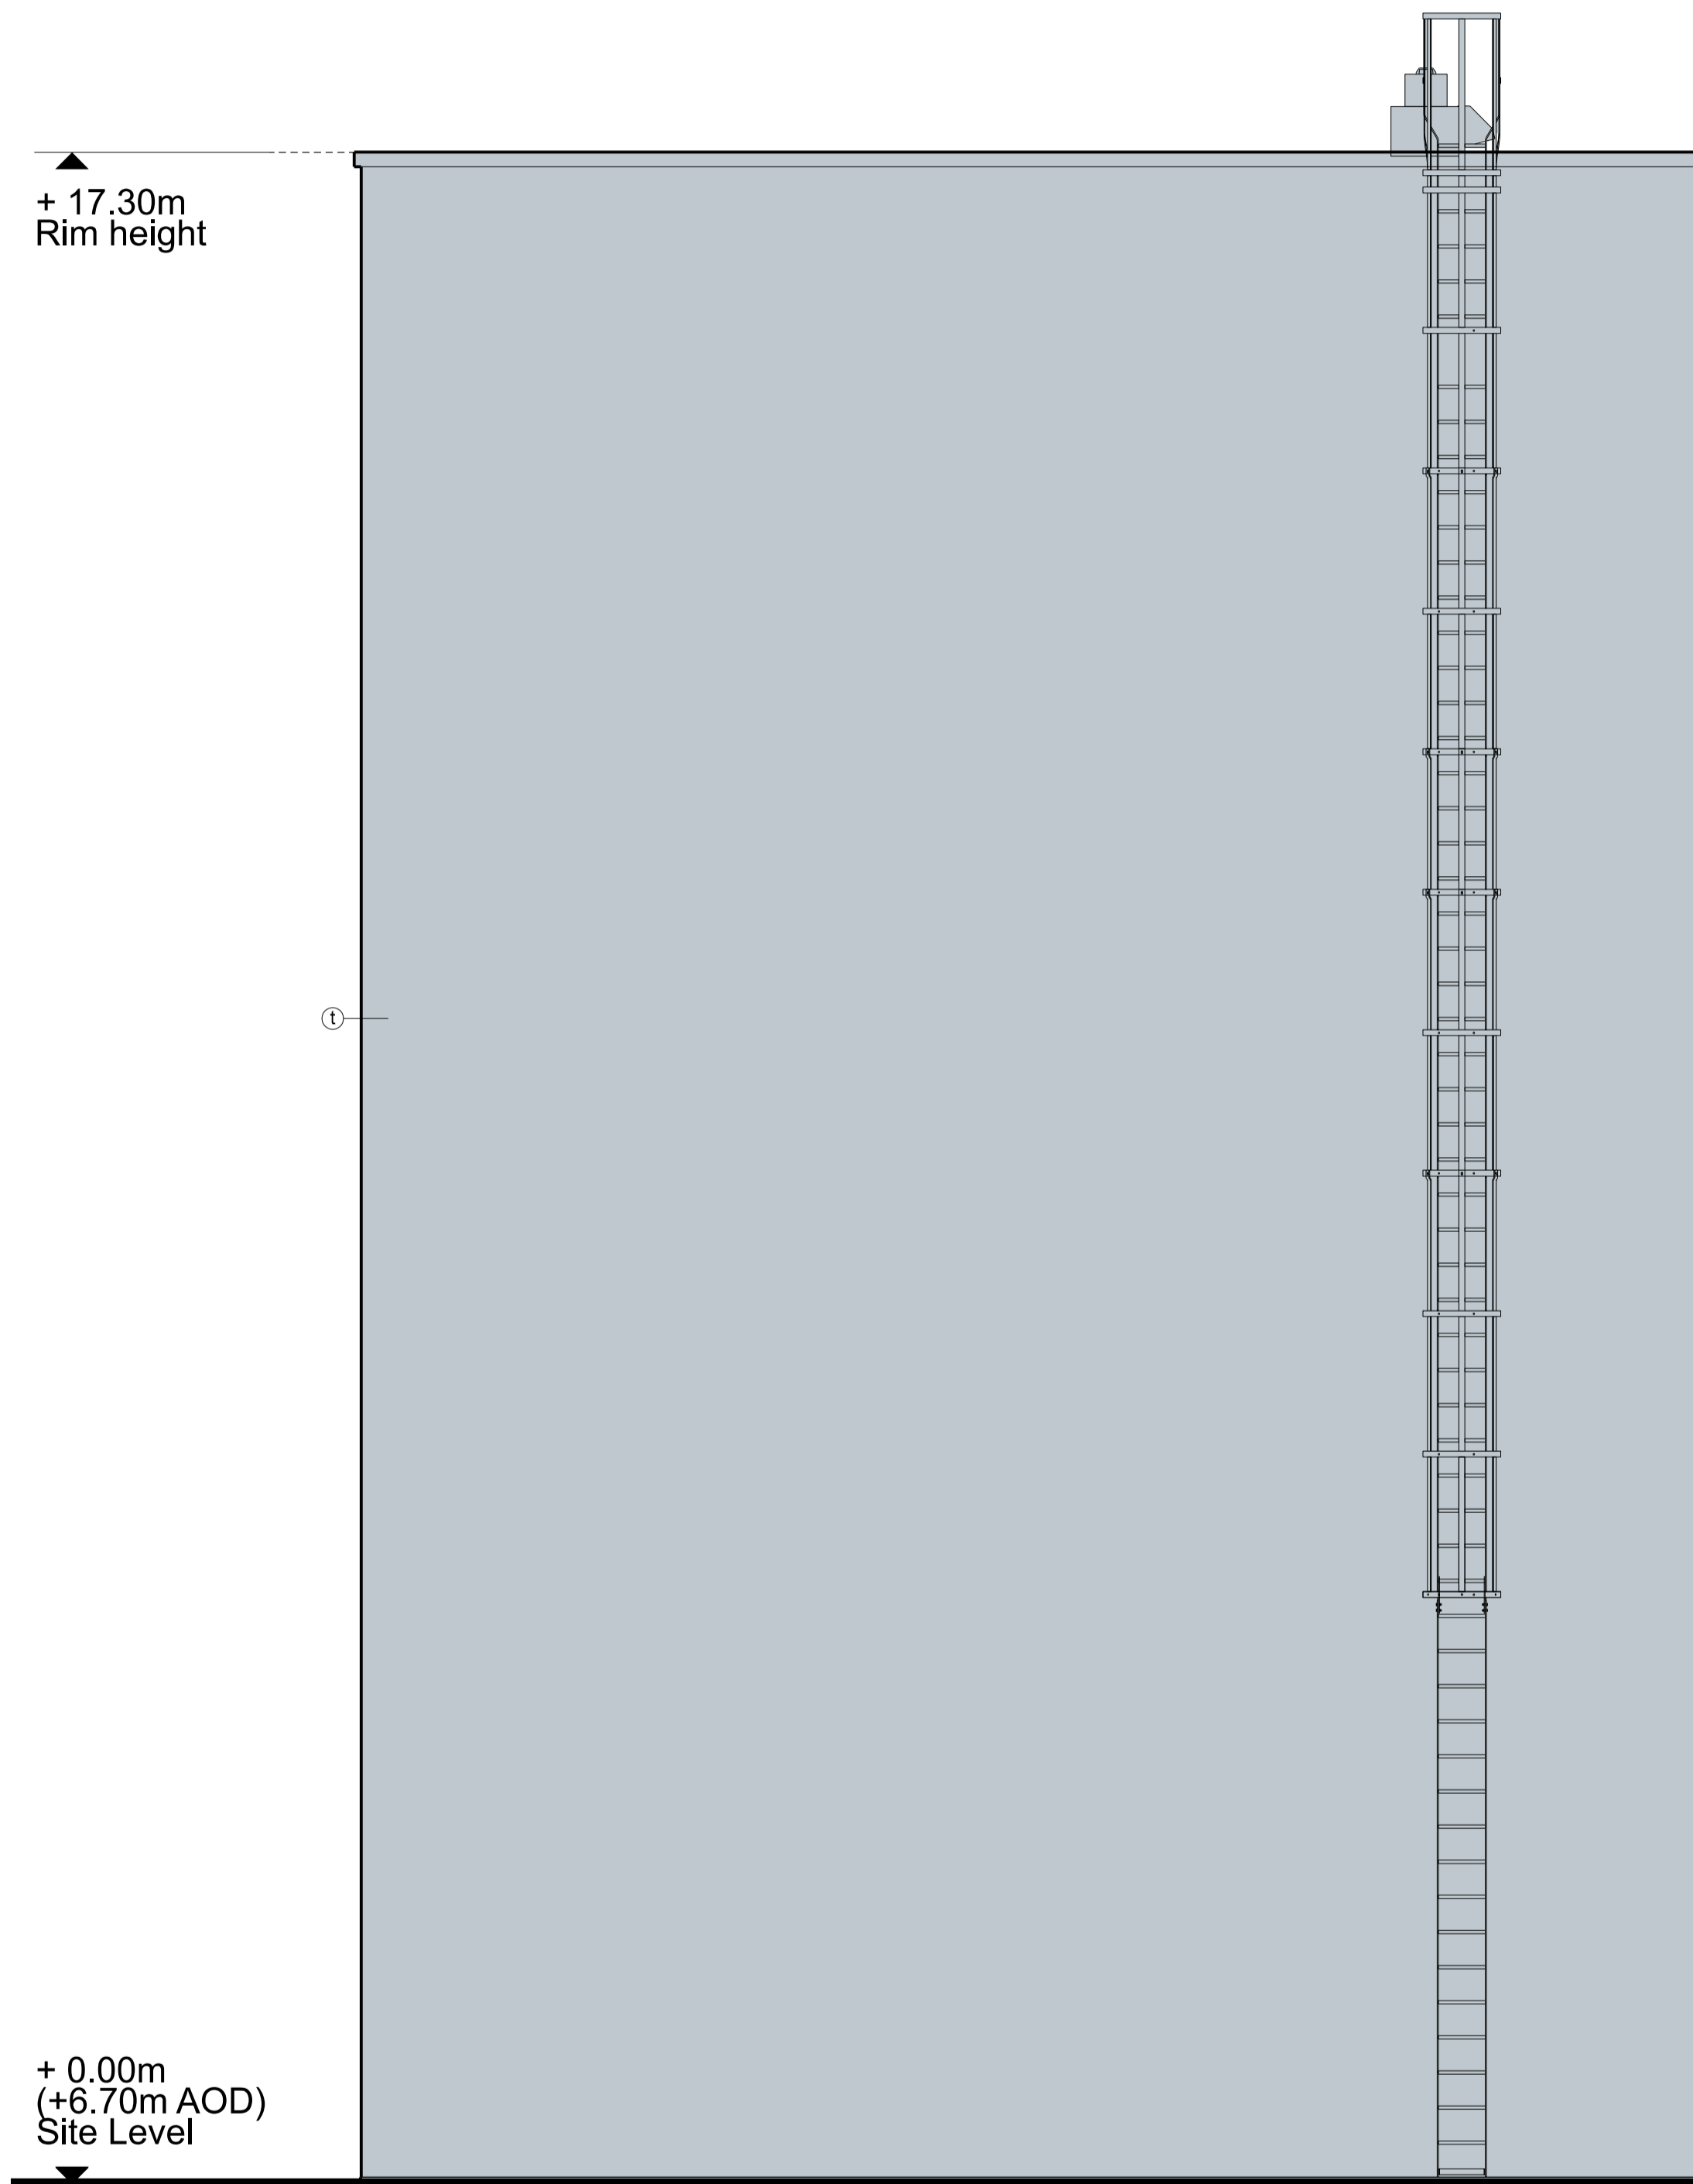


North Elevation

 

South Elevation

NOTE

- THIS DRAWING IS COPYRIGHT GSDA LTD.
- THE CONTRACTOR MUST NOT SCALE FROM THE DRAWING ALL DIMENSIONS TO BE TAKEN FROM DIMENSION STRINGS.
- WHERE ANY DISCREPANCIES ARE FOUND BETWEEN DIMENSIONS THESE MUST BE BROUGHT TO THE ATTENTION OF THE ARCHITECTS FOR RESOLUTION.
- WHERE DISCREPANCIES EXIST BETWEEN REFERENCE OR ASSEMBLY DRAWINGS & DETAIL DRAWINGS, THE LATTER TAKE PREFERENCE.

LEGEND	
Ⓐ Eurodad Vieo Cladding System / flashing Colour: Seren Copper	Ⓣ Knapped Flint Wall
Ⓑ Eurodad Vieo Cladding System / flashing Colour: Seren Silver	Ⓤ Metal roller shutter doors Colour: Anthracite (RAL 7016)
Ⓒ Composite metal wall cladding / flashing Colour: Anthracite (RAL 7016)	Ⓟ Metal roller shutter doors Colour: Albatross (RAL 240 80 05)
Ⓓ Composite metal wall cladding / flashing Colour: Albatross (RAL 240 80 05)	Ⓠ In situ / pre fab concrete plinths, bunds etc
Ⓔ PPC aluminium louvres, Colour: Seren Silver	Ⓡ PPC metal stack casing, metal ducting, tanks and silos Colour: Oyster (RAL 7035)
Ⓛ PPC aluminium louvres, Colour: Albatross (RAL 240 80 05)	Ⓢ PPC metal stack casing, metal ducting, tanks and silos Colour: Anthracite (RAL 7016)
Ⓜ PPC aluminium louvres, Colour: Anthracite (RAL 7016)	
Ⓨ PPC aluminium framed curtain walling, glazing and personnel doors Colour: Anthracite (RAL 7016)	Ⓚ Metal trapezoidal profile roof cladding Colour: Goosewing Grey (RAL 7038)
Ⓩ PPC aluminium personnel doors Colour: Albatross (RAL 240 80 05)	Ⓛ Flat roofing - Single ply membrane system. Colour: Lead Grey
Ⓛ Curtain walling glass spandrel panels Colour: Alaska Grey (RAL 7000) (r1) Colour: Merlin Grey (RAL 190 40 05) (r2)	Ⓜ Flat roofing - Single ply membrane system. Colour: Light Grey
Ⓟ Engineering brick plinth Colour: Staffordshire Slate Blue Smooth (from Ibstock)	Ⓨ Profilfit glass cladding system
Ⓠ Flat paint / PPC finish Colour: Albatross (RAL 240 80 05)	Ⓩ Rooflights
Ⓡ Metal trapezoidal profile roof cladding Colour: Anthracite (RAL 7016)	Ⓛ Polycarbonate wall and roof panels Colour: Clear
	Ⓧ Galvanised steel
	Note: All materials, finishes and colours will be as stated or similar approved.

PROJECT		FORD CIRCULAR TECHNOLOGY PARK	
DRAWING		ERF Fire Water Tank Elevations	
FOR PLANNING	-	20/06/10	Issued for planning
1:50@A1, 1:100@A3	20/06/10		
SCALE	DATE		
1404 PL353	-		
DWG. NO.	REVISION		

GSDA
GARRY STEWART DESIGN ASSOCIATES

Highlands House, Office 300A, 165 The
Broadway, Wimbledon, London, SW19 1NE
T. 020 8544 8085