




North Elevation

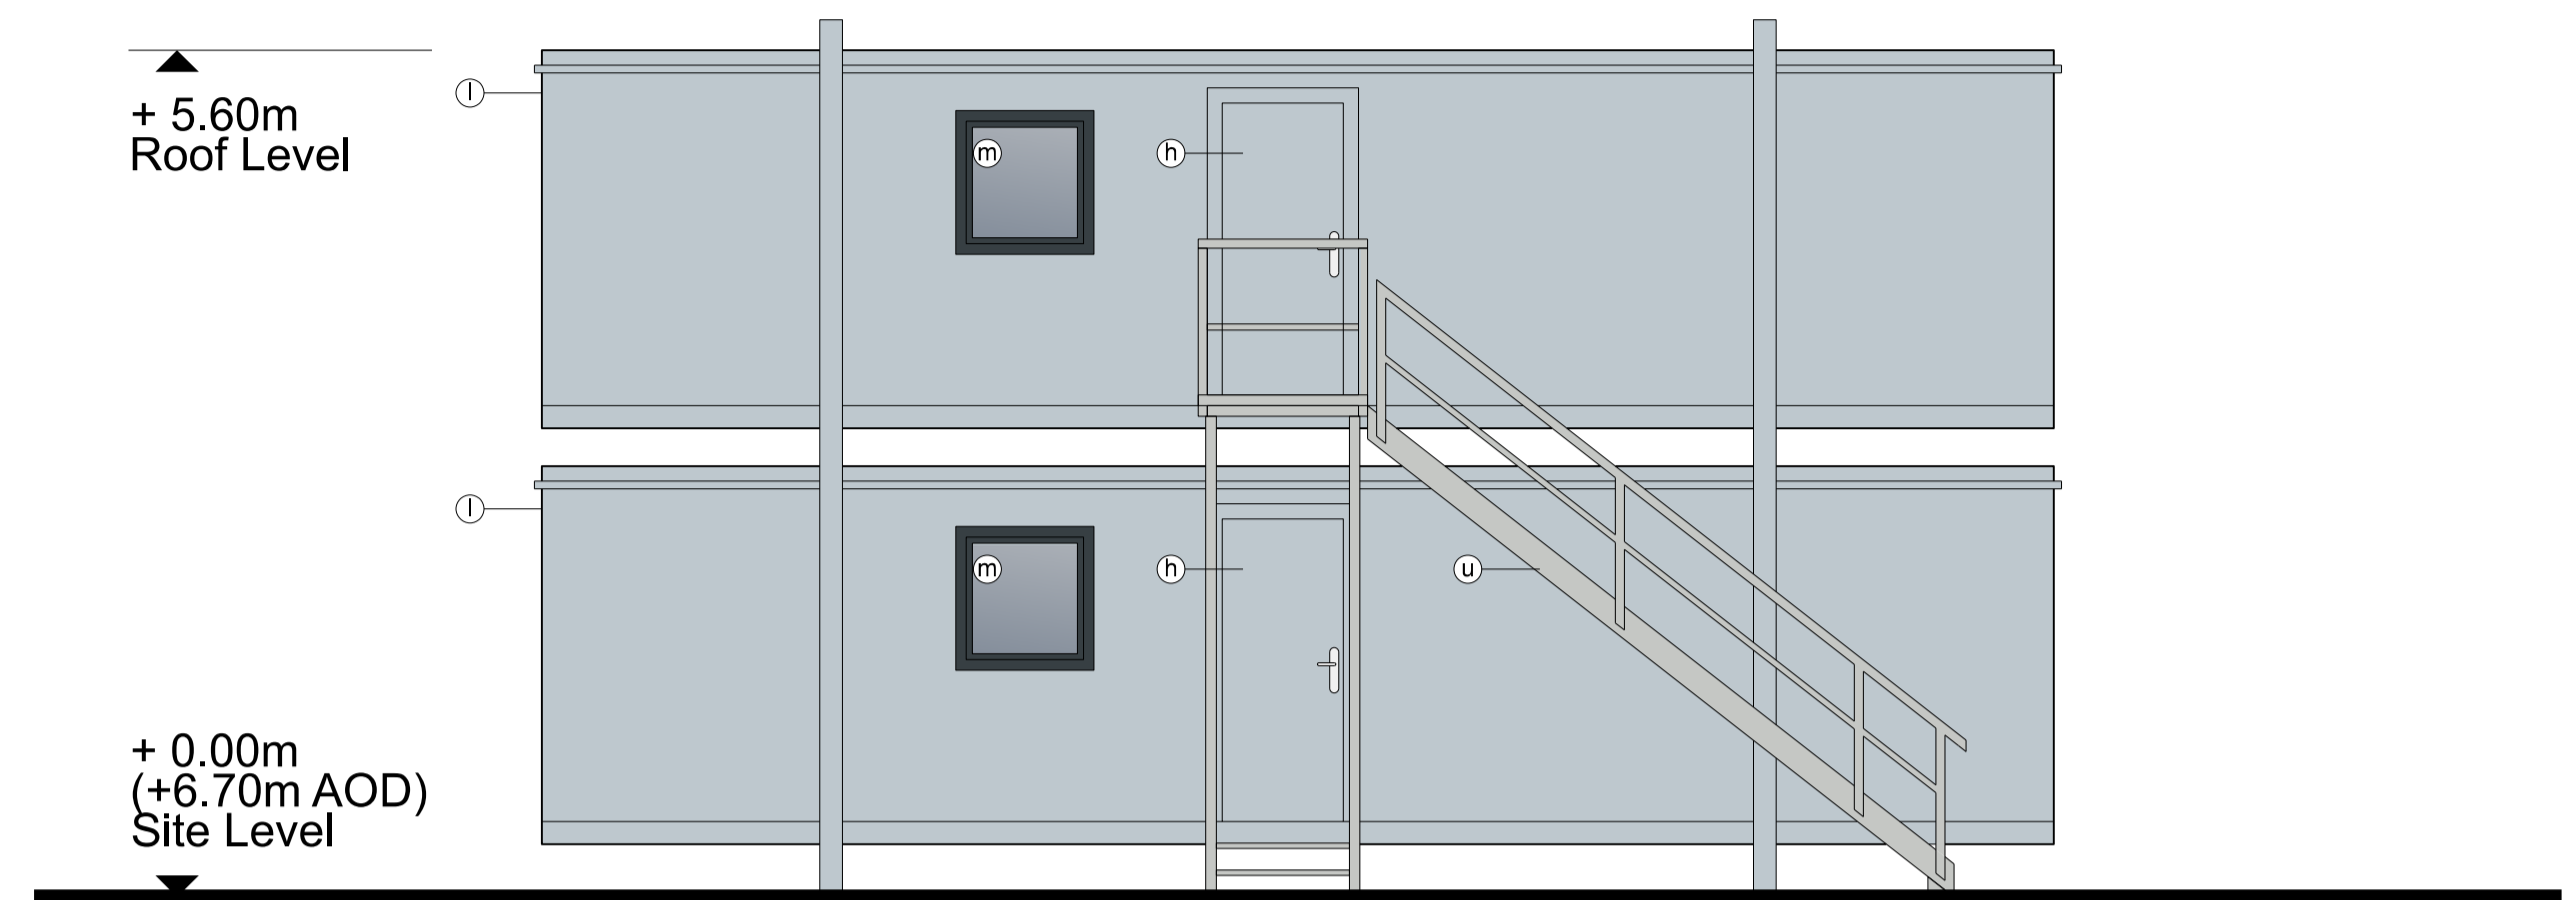


East Elevation

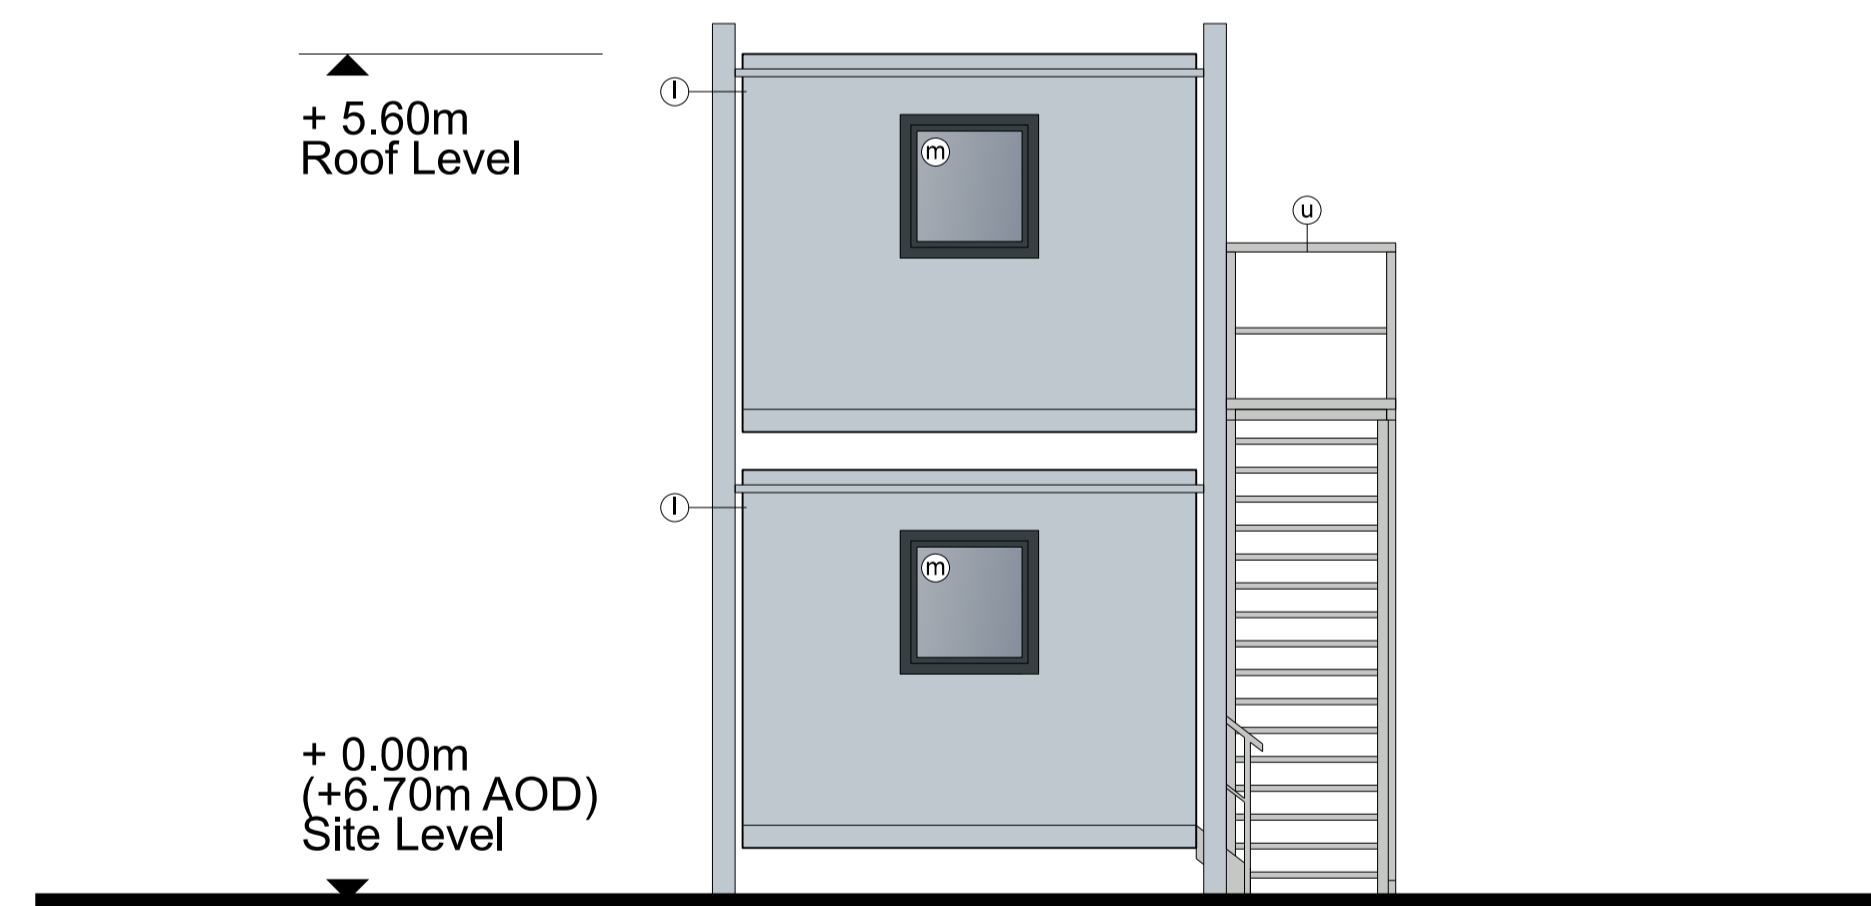

South Elevation

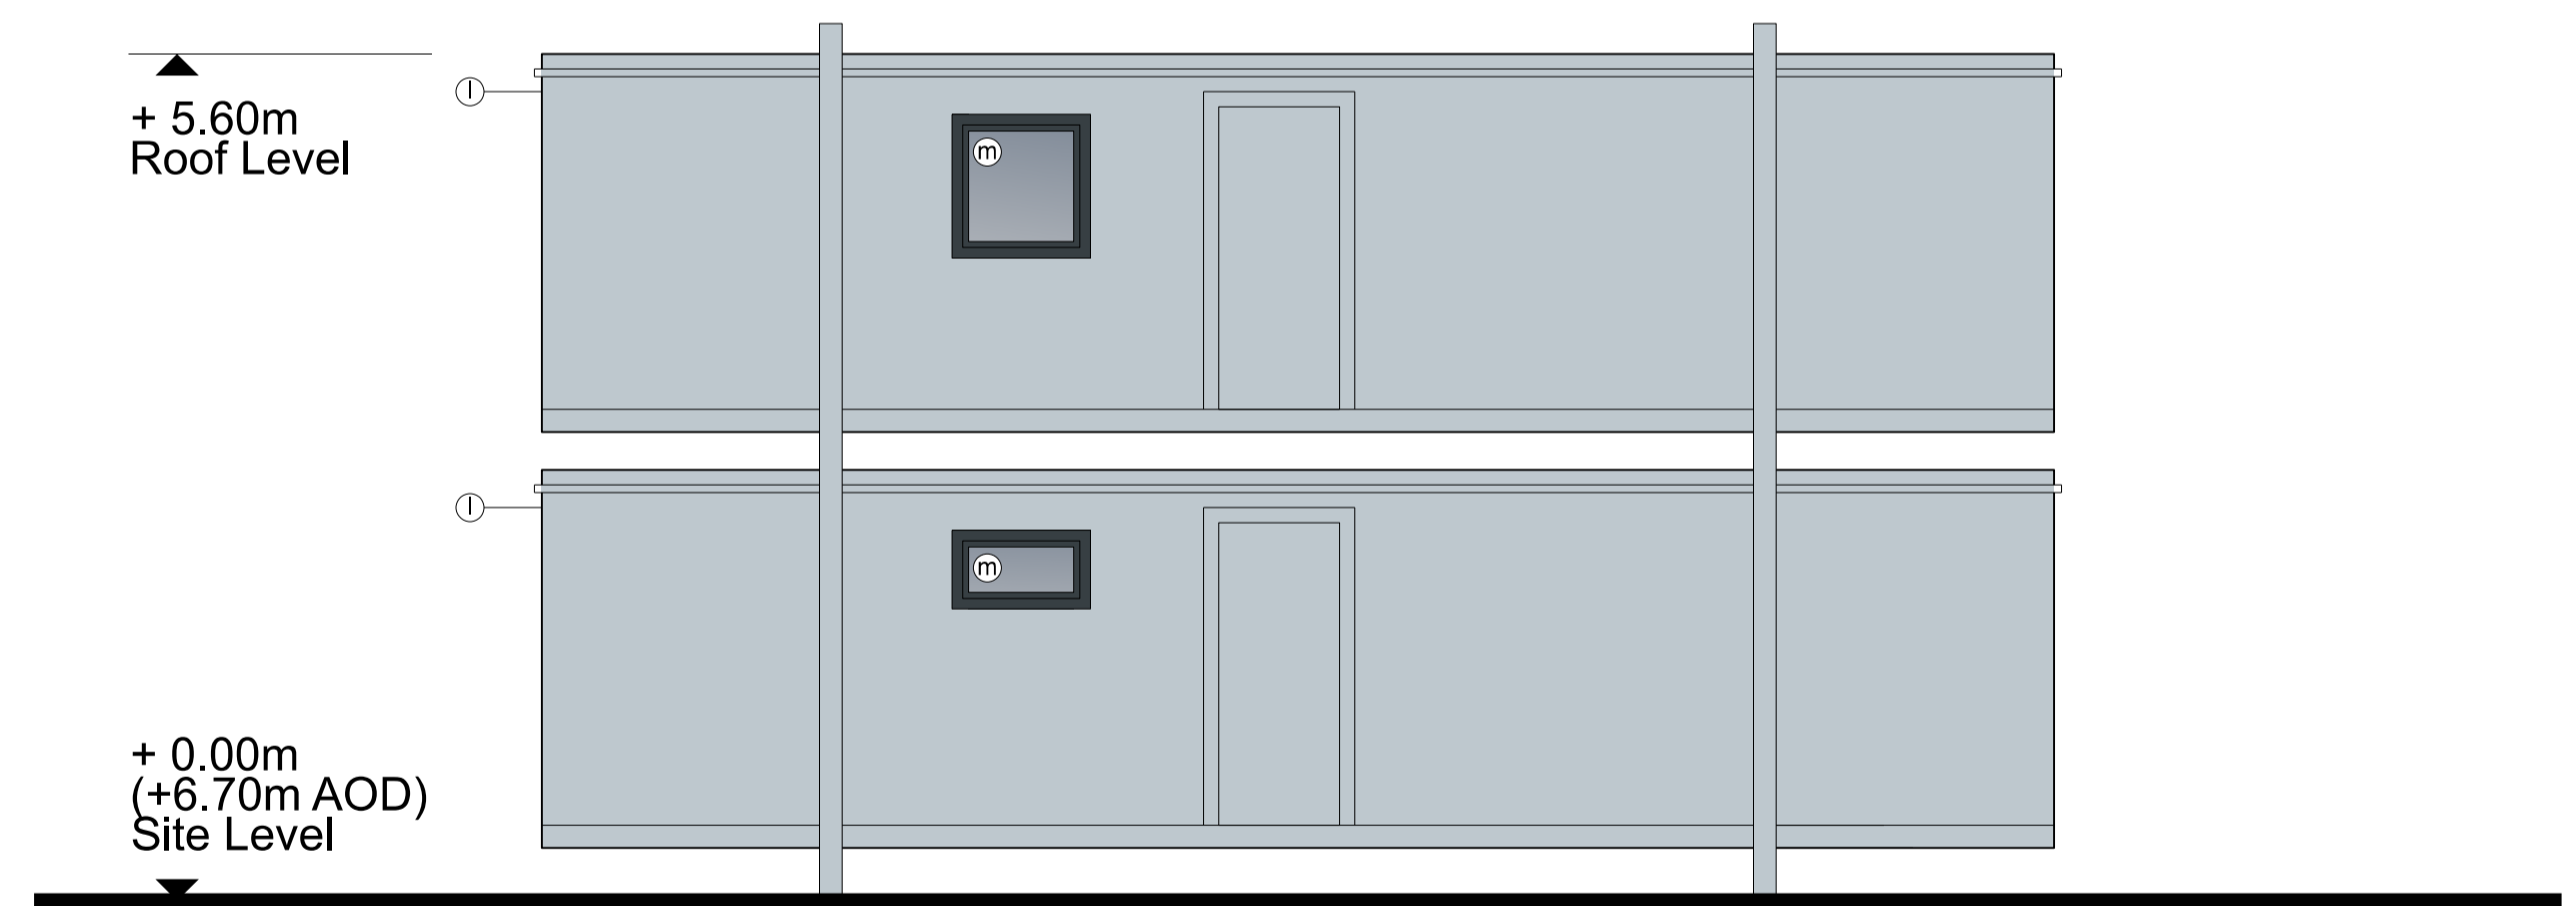

West Elevation

 

NOTE

- THIS DRAWING IS COPYRIGHT GSDA LTD.
- THE CONTRACTOR MUST NOT SCALE FROM THE DRAWING ALL DIMENSIONS TO BE TAKEN FROM DIMENSION STRINGS.
- WHERE ANY DISCREPANCIES ARE FOUND BETWEEN DIMENSIONS THESE MUST BE BROUGHT TO THE ATTENTION OF THE ARCHITECTS FOR RESOLUTION.
- WHERE DISCREPANCIES EXIST BETWEEN REFERENCE OR ASSEMBLY DRAWINGS & DETAIL DRAWINGS, THE LATTER TAKE PREFERENCE.

LEGEND	
<p>Ⓐ Kalzip AluPlusPatina standing seam aluminium cladding and flashing Finish: Natural aluminium mill finish, standard Colour: Pure Grey (RAL 000 55 00)</p> <p>Ⓑ Metal trapezoidal wall cladding / flashing Colour: Pure Grey (RAL 000 55 00)</p> <p>Ⓒ Metal trapezoidal profile roof cladding Colour: Albatross (RAL 240 80 05)</p> <p>Ⓓ PPC aluminium louvers with integrated access door, Colour / Finish: Seren Silver Colour: Pure Grey (RAL 000 55 00)</p> <p>Ⓔ PPC aluminium louvers, Colour / Finish: Pure Grey (RAL 000 55 00)</p> <p>Ⓕ Metal roller shutter doors Colour / Finish: Seren Silver</p>	<p>Ⓗ Metal roller shutter doors Colour / Finish: Pure Grey (RAL 000 55 00)</p> <p>Ⓖ PPC metal personnel doors Colour: Seren Silver</p> <p>Ⓙ PPC metal personnel doors Colour: Pure Grey (RAL 000 55 00)</p> <p>Ⓚ PPC metal stack casing, metal ducting, tanks and silos Colour: Oyster (RAL 7035)</p> <p>Ⓛ PPC metal stack casing, metal ducting, tanks and silos Colour: Albatross (RAL 240 80 05)</p> <p>Ⓜ PPC aluminium framed curtain walling, glazing and personnel doors Colour: Anthracite (RAL 7016)</p>
<p>Ⓝ Curtain walling glass spandrel panels Colour: Alaska Grey (RAL 7000)</p> <p>Ⓞ Knapped Flint Wall</p> <p>Ⓟ In situ / pre fab concrete plinths, / bunds / retaining walls etc</p> <p>Ⓠ Engineering brick plinth Colour: Staffordshire Slate Blue Smooth (from Ibstock)</p> <p>Ⓡ Flat roofing - Single ply membrane system, Colour: Lead Grey</p> <p>Ⓢ Glass entrance canopy and bike shelter canopy</p> <p>Ⓣ Galvanised steel</p>	<p>Ⓤ Bespoke PPC flat metal cladding panels and feature railings Colour: Anthracite (RAL 7016)</p> <p>ⓗ Metal paladin security fencing Colour: Anthracite (RAL 7016)</p> <p>ⓓ Timber acoustic fence with concrete posts</p> <p>Ⓨ Gabion walls</p> <p>Ⓩ Polycarbonate wall and roof panels Colour: Clear</p>

Note: All materials, finishes and colours will be as stated or similar approved.

PROJECT		FORD CIRCULAR TECHNOLOGY PARK	
DRAWING		WSTF Office and Welfare Elevations	
FOR PLANNING		-	21/03/16 Issued for planning
1:50@A1, 1:100@A3	21/03/16		
SCALE	DATE		
1404 SK352	-		
DWG. NO.	REVISION		

GSDA
GARRY STEWART DESIGN ASSOCIATES

Highlands House, Office 300A, 165 The Broadway, Wimbledon, London, SW19 1NE
T: 020 8544 8085