



East Elevation

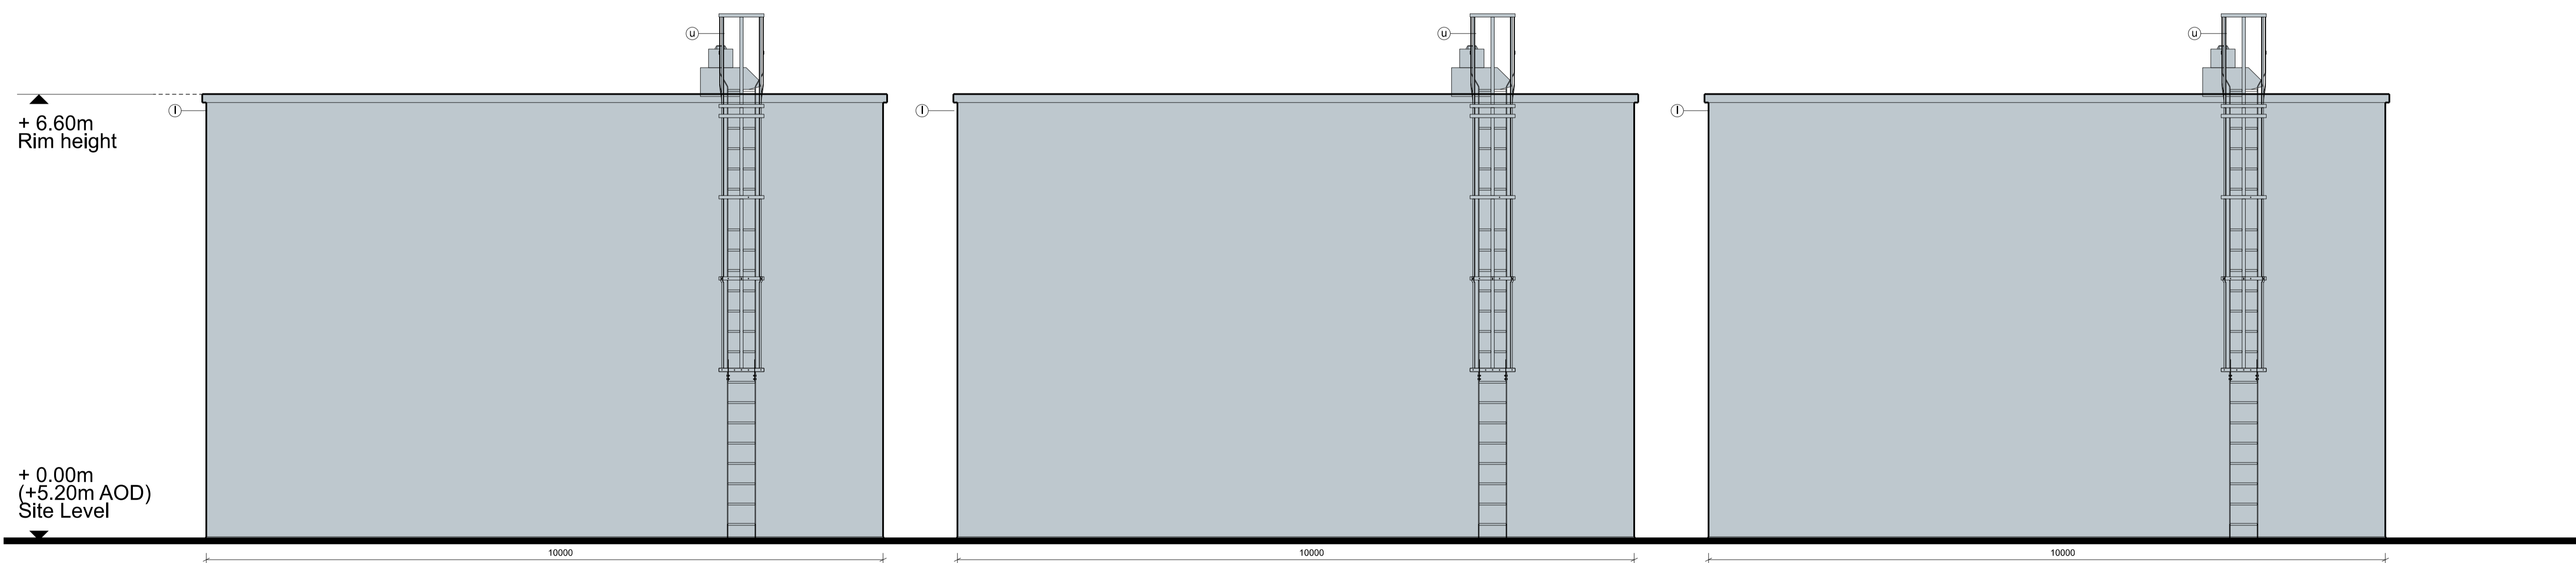

West Elevation

 

NOTE

- THIS DRAWING IS COPYRIGHT GSDA LTD.
- THE CONTRACTOR MUST NOT SCALE FROM THE DRAWING ALL DIMENSIONS TO BE TAKEN FROM DIMENSION STRINGS.
- WHERE ANY DISCREPANCIES ARE FOUND BETWEEN DIMENSIONS THESE MUST BE BROUGHT TO THE ATTENTION OF THE ARCHITECTS FOR RESOLUTION.
- WHERE DISCREPANCIES EXIST BETWEEN REFERENCE OR ASSEMBLY DRAWINGS & DETAIL DRAWINGS, THE LATTER TAKE PREFERENCE.

LEGEND

| | | | |
|--|---|---|--|
| <ul style="list-style-type: none"> Ⓐ Kalzip AluPlusPatina standing seam aluminium cladding and flashing Finish: Natural aluminium mill finish, standard Ⓑ Metal trapezoidal wall cladding / flashing Colour: Pure Grey (RAL 000 55 00) Ⓒ Metal trapezoidal profile roof cladding Colour: Albatross (RAL 240 80 05) Ⓓ PPC aluminium louvres with integrated access door, Colour / Finish: Seren Silver Ⓔ PPC aluminium louvres, Colour / Finish: Pure Grey (RAL 000 55 00) ⓫ Metal roller shutter doors Colour / Finish: Seren Silver | <ul style="list-style-type: none"> Ⓖ Metal roller shutter doors Colour / Finish: Pure Grey (RAL 000 55 00) Ⓛ PPC metal personnel doors Colour: Seren Silver Ⓜ PPC metal personnel doors Colour: Pure Grey (RAL 000 55 00) Ⓨ PPC metal stack casing, metal ducting, tanks and silos Colour: Oyster (RAL 7035) Ⓩ PPC metal stack casing, metal ducting, tanks and silos Colour: Albatross (RAL 240 80 05) ⓐ PPC aluminium framed curtain walling, glazing and personnel doors Colour: Anthracite (RAL 7016) | <ul style="list-style-type: none"> ⓑ Curtain walling glass spandrel panels Colour: Alaska Grey (RAL 7000) ⓓ Knapped Flint Wall ⓔ In situ / pre fab concrete plinths, / bunds / retaining walls etc ⓕ Engineering brick plinth Colour: Staffordshire Slate Blue Smooth (from Ibstock) ⓖ Flat roofing - Single ply membrane system, Colour: Lead Grey ⓗ Glass entrance canopy and bike shelter canopy ⓓ Galvanised steel | <ul style="list-style-type: none"> Ⓣ Bespoke PPC flat metal cladding panels and feature railings Colour: Anthracite (RAL 7016) Ⓥ Metal paladin security fencing Colour: Anthracite (RAL 7016) Ⓦ Timber acoustic fence with concrete posts Ⓧ Gabion walls Ⓨ Polycarbonate wall and roof panels Colour: Clear |
|--|---|---|--|

Note: All materials, finishes and colours will be as stated or similar approved.

| | | | | | |
|-------------------|----------|--------------------------------|----------|---------------------|--|
| PROJECT | | FORD CIRCULAR TECHNOLOGY PARK | | | |
| DRAWING | | ERF Fire Water Tank Elevations | | | |
| FOR PLANNING | | - | 21/03/16 | Issued for planning | |
| 1:50@A1, 1:100@A3 | 21/03/16 | | | | |
| SCALE | DATE | | | | |
| 1404 PL353 | - | | | | |
| DWG. NO. | REVISION | | | | |

GSDA
GARRY STEWART DESIGN ASSOCIATES

Highlands House, Office 300A, 165 The Broadway, Wimbledon, London, SW19 1NE
T. 020 8544 8085