
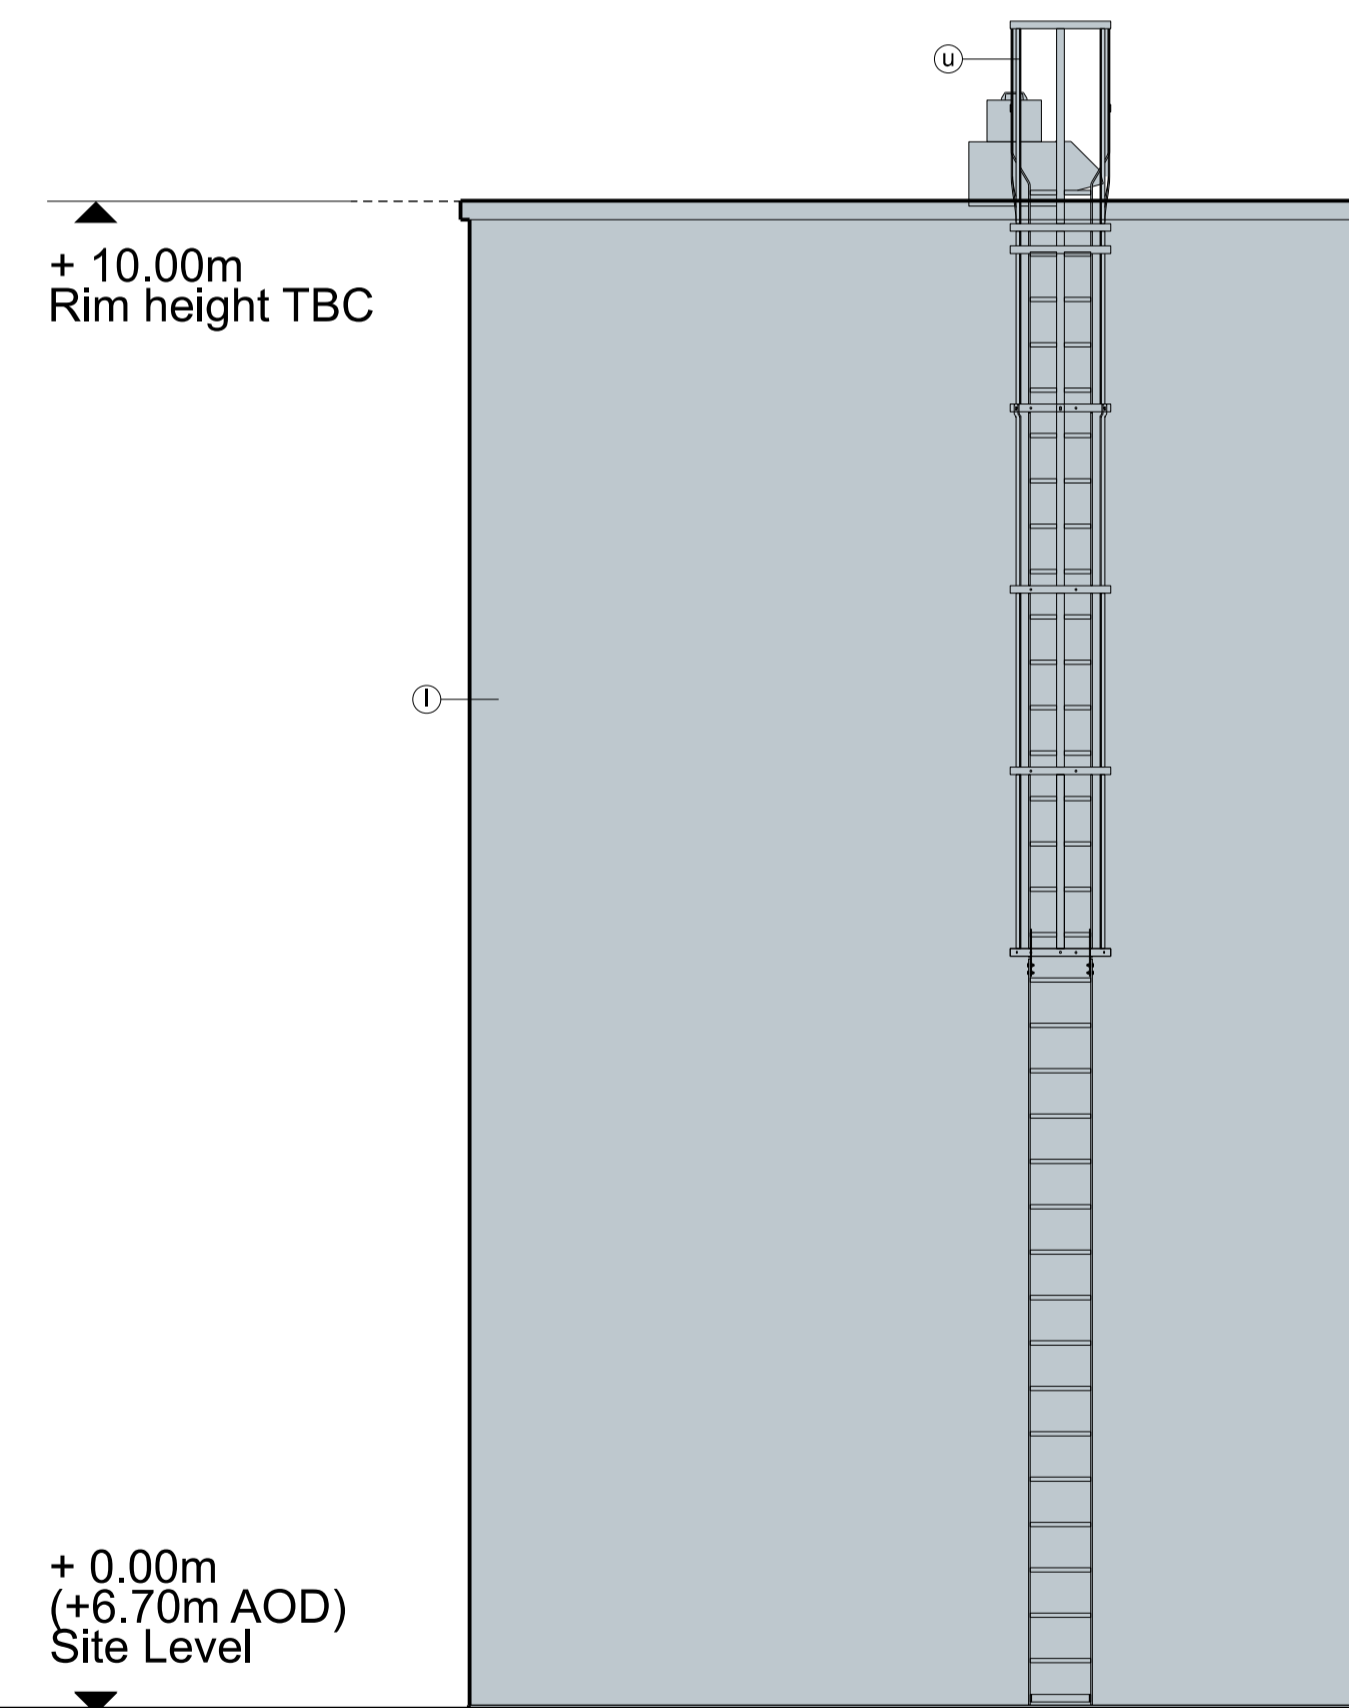


+ 10.00m
Rim height TBC

+ 0.00m
(+6.70m AOD)
Site Level

6000

North Elevation

 

+ 10.00m
Rim height TBC

+ 0.00m
(+6.70m AOD)
Site Level

South Elevation

NOTE

- THIS DRAWING IS COPYRIGHT GSDA LTD.
- THE CONTRACTOR MUST NOT SCALE FROM THE DRAWING ALL DIMENSIONS TO BE TAKEN FROM DIMENSION STRINGS.
- WHERE ANY DISCREPANCIES ARE FOUND BETWEEN DIMENSIONS THESE MUST BE BROUGHT TO THE ATTENTION OF THE ARCHITECTS FOR RESOLUTION.
- WHERE DISCREPANCIES EXIST BETWEEN REFERENCE OR ASSEMBLY DRAWINGS & DETAIL DRAWINGS, THE LATTER TAKE PREFERENCE.

LEGEND

- Ⓐ Kalzip AluPlusPatina standing seam aluminium cladding and flashing Finish: Natural aluminium mill finish, standard
- Ⓑ Metal trapezoidal wall cladding / flashing Colour: Pure Grey (RAL 000 55 00)
- Ⓒ Metal trapezoidal profile roof cladding Colour: Albatross (RAL 240 80 05)
- Ⓓ PPC aluminium louvres, Colour / Finish: Pure Grey (RAL 000 55 00)
- Ⓔ Metal roller shutter doors Colour / Finish: Seren Silver
- Ⓕ Metal roller shutter doors Colour / Finish: Pure Grey (RAL 000 55 00)
- Ⓖ PPC metal personnel doors Colour: Seren Silver
- Ⓗ PPC metal personnel doors Colour: Pure Grey (RAL 000 55 00)
- Ⓙ PPC metal stack casing, metal ducting, tanks and silos Colour: Oyster (RAL 7035)
- Ⓚ PPC metal stack casing, metal ducting, tanks and silos Colour: Albatross (RAL 240 80 05)
- Ⓛ PPC aluminium framed curtain walling, glazing and personnel doors Colour: Anthracite (RAL 7016)
- Ⓜ Metal roller shutter doors Colour / Finish: Pure Grey (RAL 000 55 00)
- Ⓝ Knapped Flint Wall
- Ⓞ In situ / pre fab concrete plinths, / bunds / retaining walls etc
- Ⓟ Engineering brick plinth Colour: Staffordshire Slate Blue Smooth (from Ibstock)
- Ⓠ Flat roofing - Single ply membrane system, Colour: Lead Grey
- Ⓡ Glass entrance canopy and bike shelter canopy
- Ⓢ Galvanised steel
- Ⓣ Curtain walling glass spandrel panels and feature railings Colour: Alaska Grey (RAL 7000)
- Ⓤ Bespoke PPC flat metal cladding panels and feature railings Colour: Anthracite (RAL 7016)
- ⓖ Metal paladin security fencing Colour: Anthracite (RAL 7016)
- ⓗ Timber acoustic fence with concrete posts
- ⓘ Gabion walls
- ⓙ Polycarbonate wall and roof panels Colour: Clear

Note: All materials, finishes and colours will be as stated or similar approved.

PROJECT		FORD CIRCULAR TECHNOLOGY PARK					
DRAWING		WSTF Fire Water Tank Elevations					
FOR PLANNING		-	21/03/16	Issued for planning			
1:50@A1, 1:100@A3	21/03/16						
SCALE	DATE						
1404 PL358	-						
DWG. NO.	REVISION						

GSDA
GARRY STEWART DESIGN ASSOCIATES
Highlands House, Office 300A, 165 The Broadway, Wimbledon, London, SW19 1NE
T. 020 8544 8085