
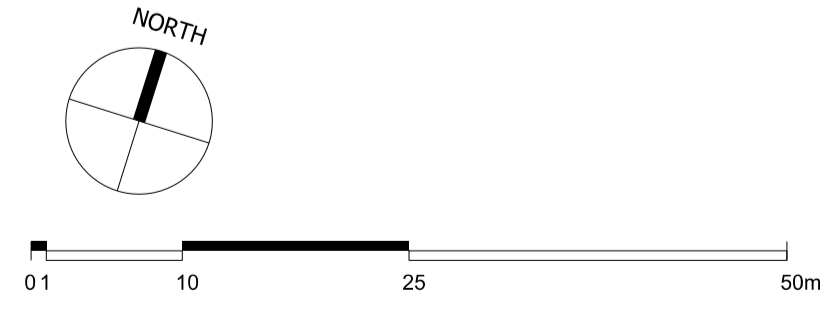


- NOTE**
1. THIS DRAWING IS COPYRIGHT GSDA LTD.
 2. THE CONTRACTOR MUST NOT SCALE FROM THE DRAWING ALL DIMENSIONS TO BE TAKEN FROM DIMENSION STRINGS.
 3. WHERE ANY DISCREPANCIES ARE FOUND BETWEEN DIMENSIONS THESE MUST BE BROUGHT TO THE ATTENTION OF THE ARCHITECTS FOR RESOLUTION.
 4. WHERE DISCREPANCIES EXIST BETWEEN REFERENCE OR ASSEMBLY DRAWINGS & DETAIL DRAWINGS, THE LATTER TAKE PREFERENCE.

Key
— Red Line Boundary

PROJECT		FORD CIRCULAR TECHNOLOGY PARK			
DRAWING		Existing Site Plan			
FOR PLANNING		-	20/06/10	Issued for planning	
1:1000@A1	20/06/10				
SCALE	DATE				
1404 PL100	-				
DWG. NO.	REVISION				

GSDA
 GARRY STEWART DESIGN ASSOCIATES
 Highlands House, Office 300A, 165 The Broadway, Wimbledon, London, SW19 1NE
 T. 020 8544 8085

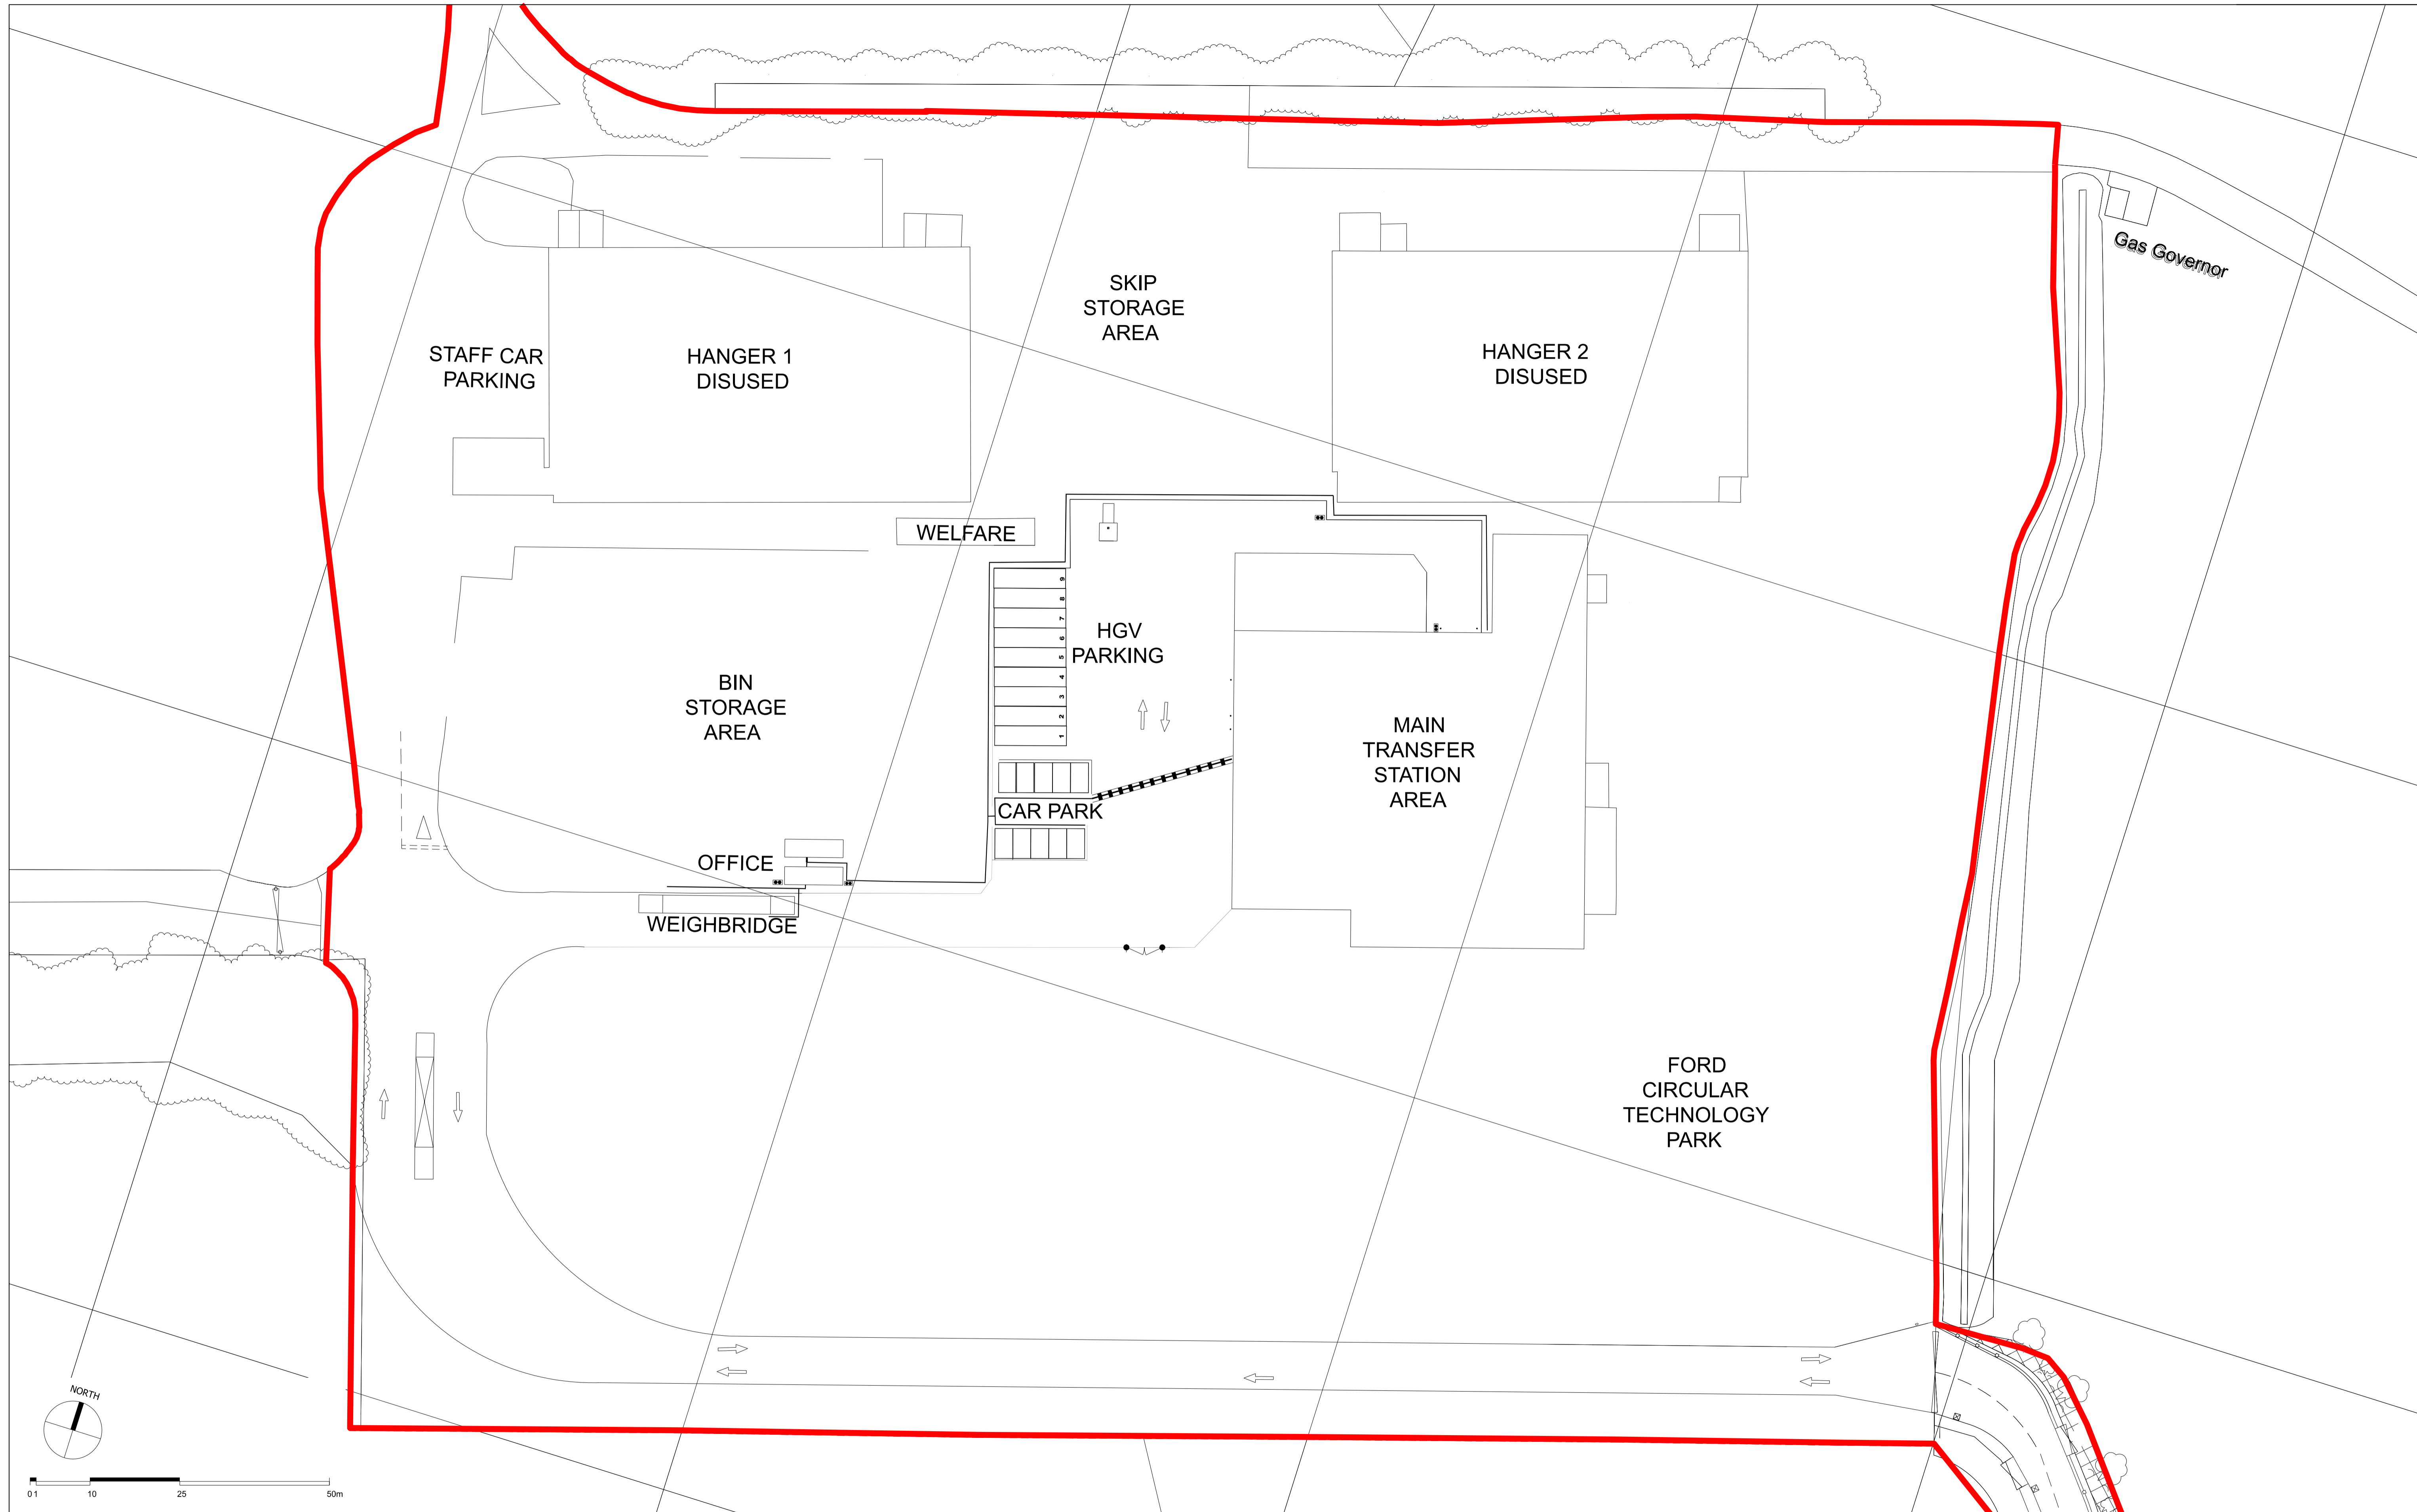

NOTE

1. THIS DRAWING IS COPYRIGHT GSDA LTD.
2. THE CONTRACTOR MUST NOT SCALE FROM THE DRAWING ALL DIMENSIONS TO BE TAKEN FROM DIMENSION STRINGS.
3. WHERE ANY DISCREPANCIES ARE FOUND BETWEEN DIMENSIONS THESE MUST BE BROUGHT TO THE ATTENTION OF THE ARCHITECTS FOR RESOLUTION.
4. WHERE DISCREPANCIES EXIST BETWEEN REFERENCE OR ASSEMBLY DRAWINGS & DETAIL DRAWINGS, THE LATTER TAKE PREFERENCE.

Key

	Red Line Boundary
---	-------------------

PROJECT		FORD CIRCULAR TECHNOLOGY PARK	
DRAWING		Existing Site Layout	
FOR PLANNING		-	20/06/10 Issued for planning
1:500@A1	20/06/10		
SCALE	DATE		
1404 PL101	-		
DWG. NO.	REVISION		

GSDA
 GARRY STEWART DESIGN ASSOCIATES
 Highlands House, Office 300A, 165 The Broadway, Wimbledon, London, SW19 1NE
 T. 020 8544 8085